




NE 2nd ST.

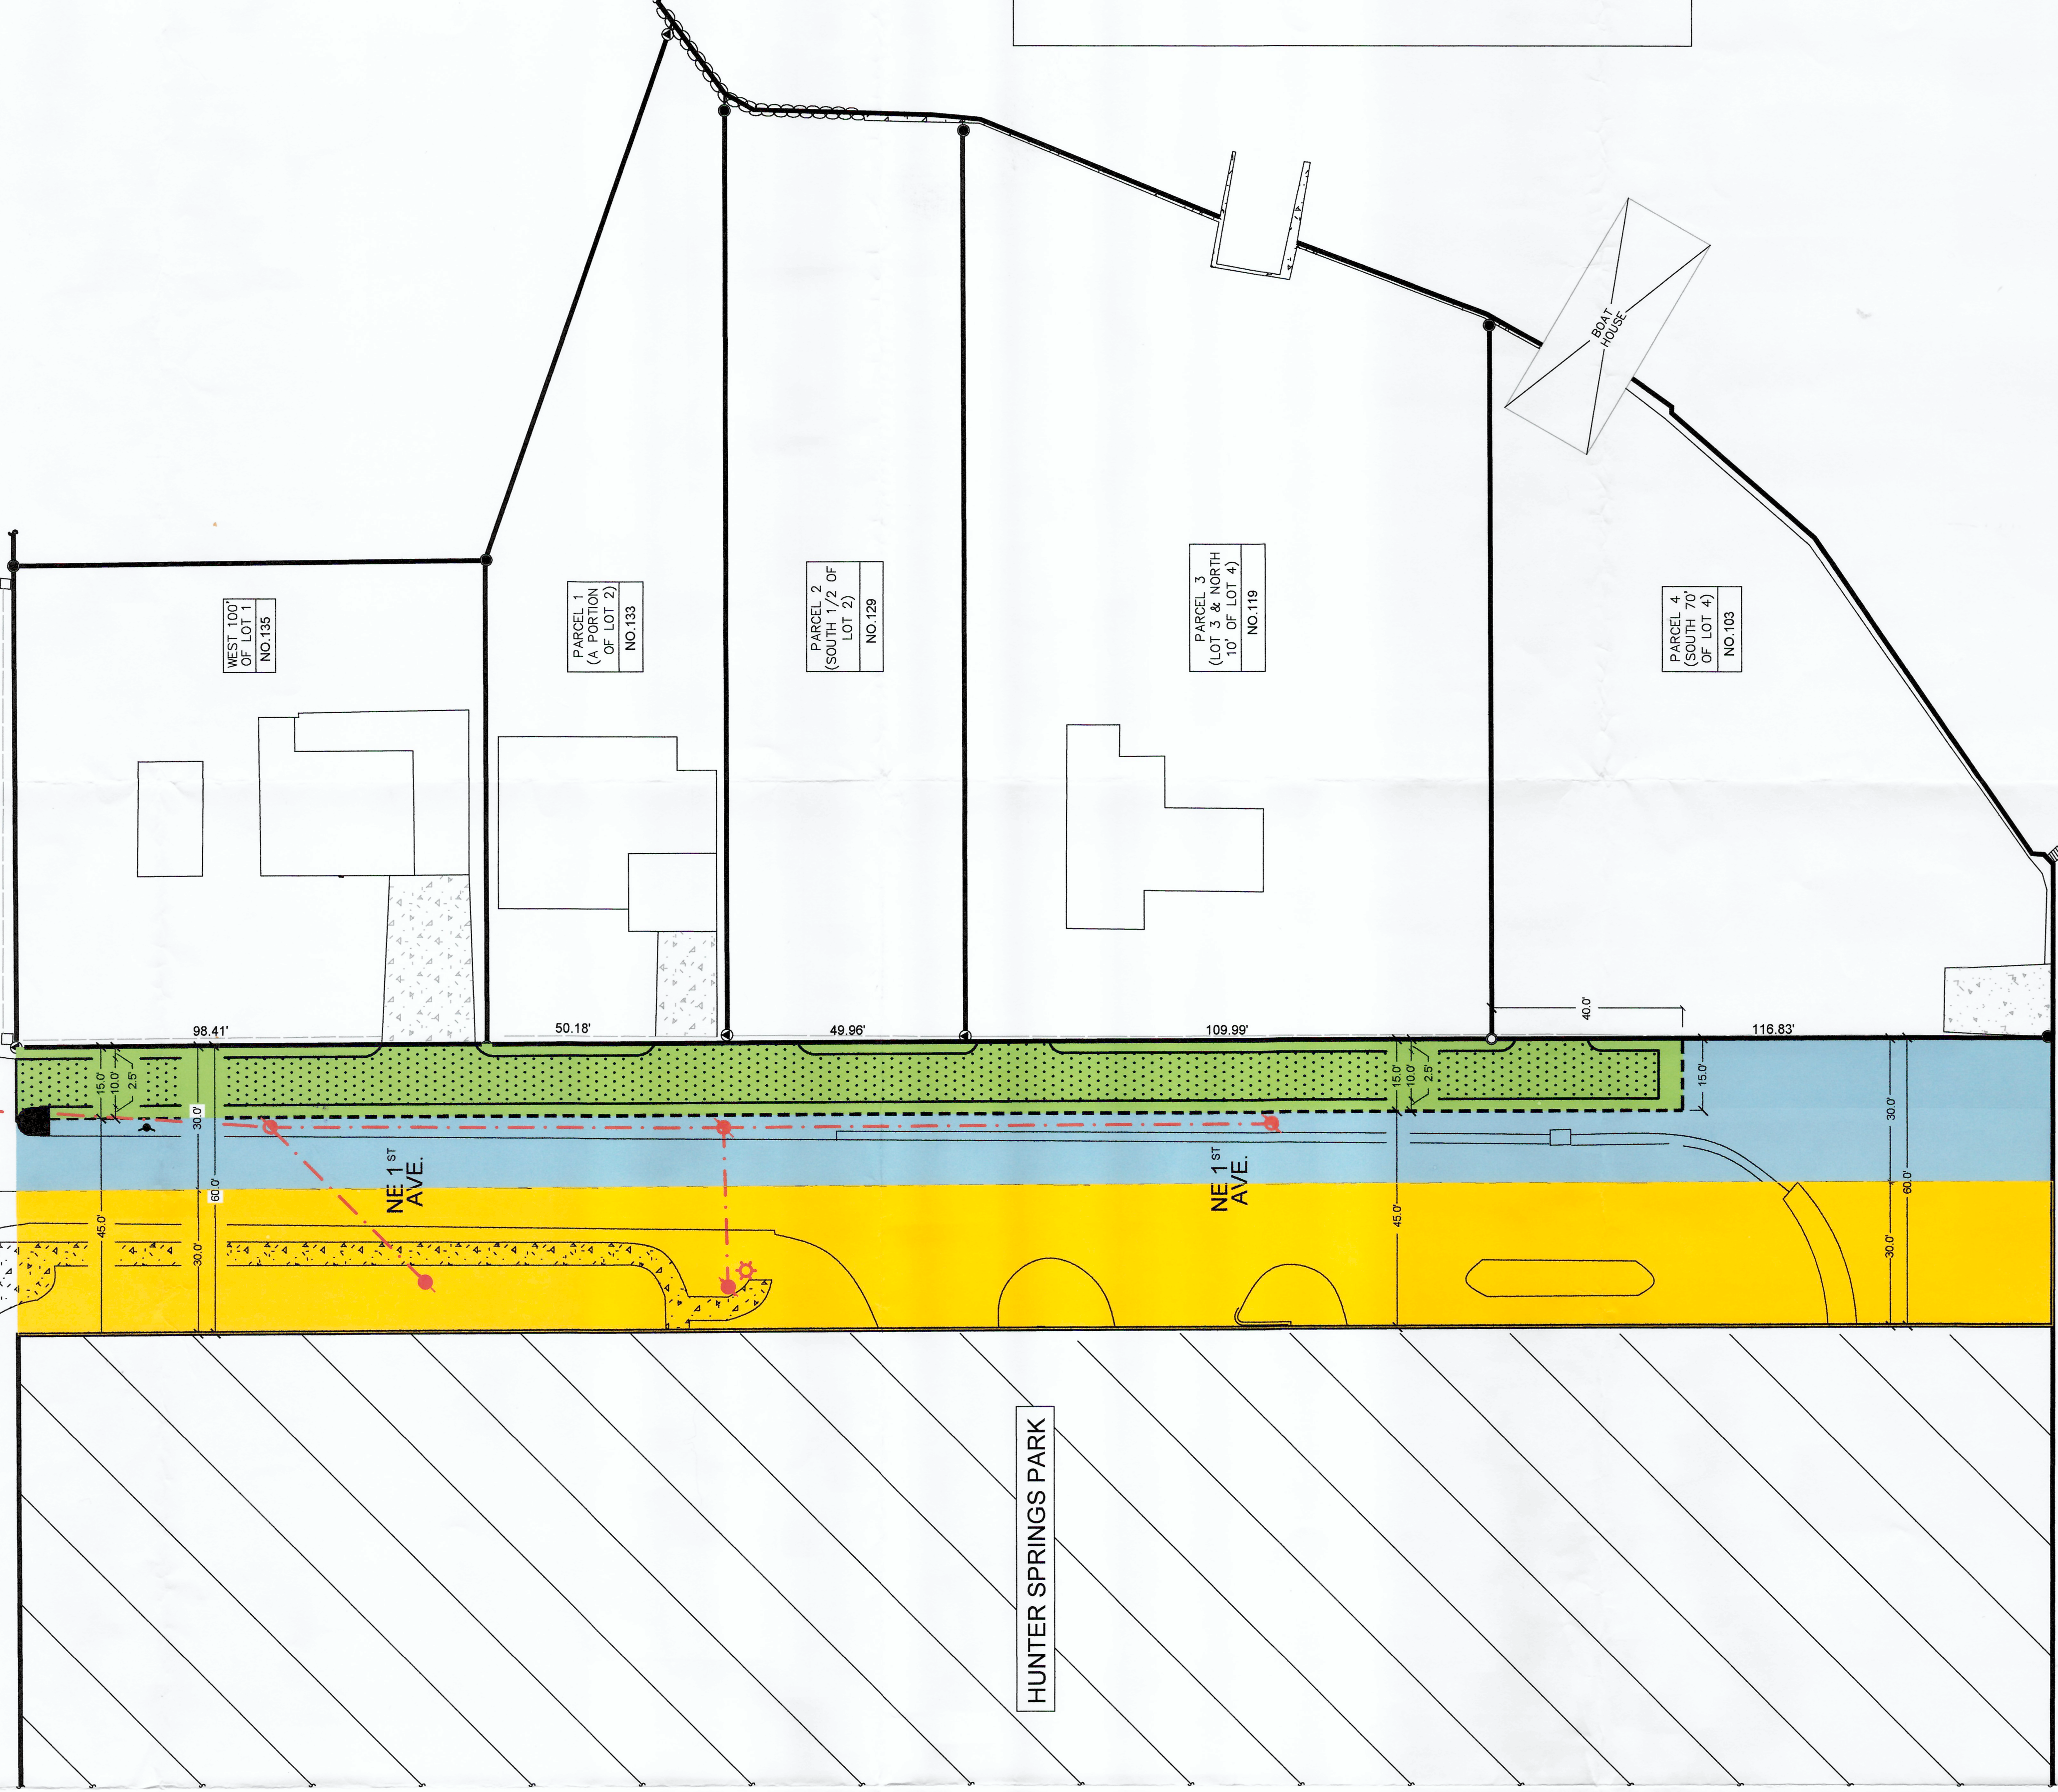

LEGEND

- EXISTING POWER POLE
- RELOCATED POWER POLE
- EXISTING LAMP POST
- EXISTING FIRE HYDRANT
- EXISTING POWER LINE
- RELOCATED POWER LINE
- EXISTING PROPERTY LINE
- NEW PROPERTY LINE / 6'-0" HIGH CHAIN LINK FENCE
- NEW ACCESS DRIVEWAY
- EXISTING CONCRETE PAVEMENT

VACATED LAND ALLOCATION

NE 1 ST AVE (INCLUDING ROW)		LAND TO CITY		LAND TO RESIDENTIAL PARCELS	
	ORIGINAL (sq ft)	ADDITIONAL (sq ft)	TOTAL (sq ft)		
WEST OF LOT 135	98.41' X 39' = 3,836.19	98.41' X 15' = 1,476.15	5,312.34	98.41' X 15' = 1,476.15	TO LOT 135
WEST OF LOT 133	50.18' X 66' = 3,311.88	50.18' X 15' = 752.70	4,064.58	50.18' X 15' = 752.70	TO LOT 133
WEST OF LOT 129	49.98' X 66' = 3,298.28	49.98' X 15' = 749.70	4,047.98	49.98' X 15' = 749.70	TO LOT 129
WEST OF LOT 119	109.99' X 66' = 7,259.34	109.99' X 15' = 1,649.85	8,909.19	109.99' X 15' = 1,649.85	TO LOT 119
WEST OF LOT 103	116.83' X 66' = 7,712.78	116.83' X 15' = 1,752.45	9,465.23	116.83' X 15' = 1,752.45	TO LOT 103
	28,222.30	12,711.50	40,933.80	5,228.10	TO 4 LOTS

BMck copy
ES 4/20/23